


General Notes


1. All dimensions are in mm.
2. The contractor must check all dimensions & details & be responsible for the same.
3. Any discrepancy shall be brought to the notice of the architect.
4. This drawing should be read in conjunction with relevant detailed drawings.
5. All dimensions shall be verified on site prior to start of work.
6. All the finishes samples to be duly approved by the architect.

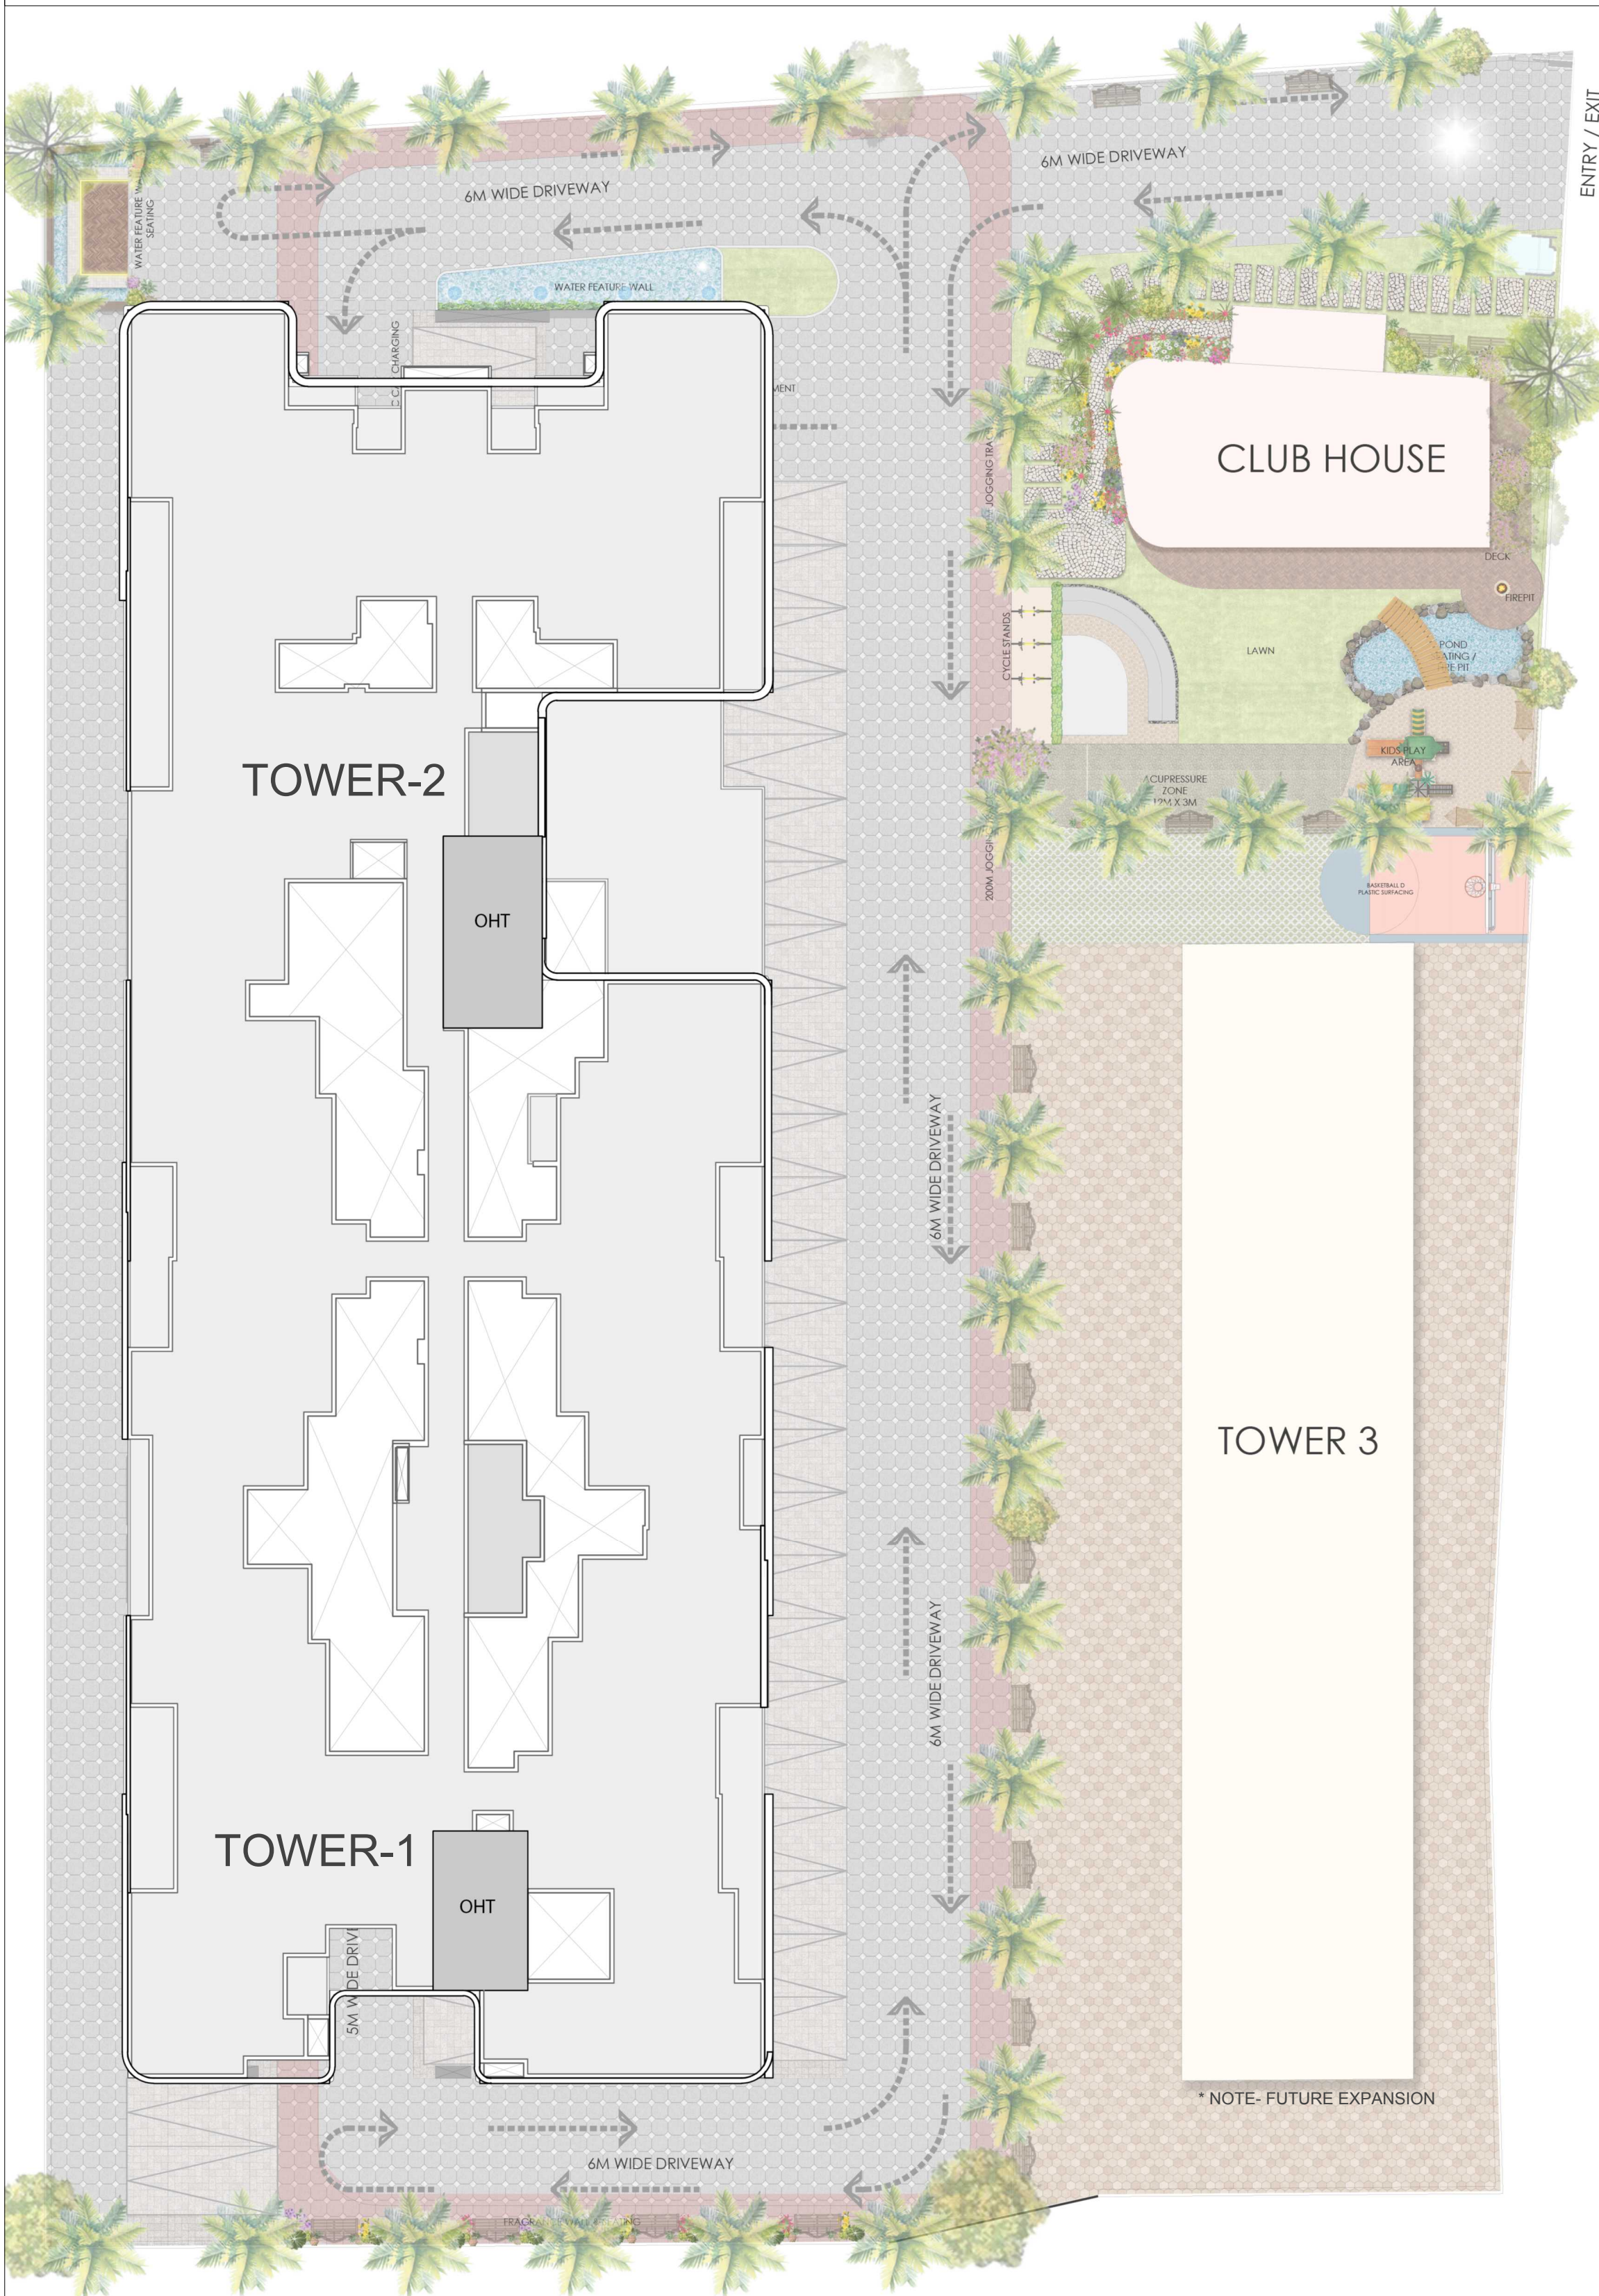

THIS DRAWING IS THE PROPERTY OF AMAR TENDULKAR ARCHITECTS AND SHALL NOT BE COPIED OR USED WITHOUT THEIR PRIOR PERMISSION

Rev.	Date	Reason For Issue	Chk
R0	02.01.2024	GOOD FOR CONSTRUCTION	AT

Architect's Stamp and Sign

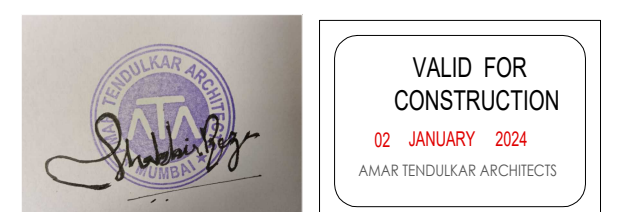

Architects

AMAR TENDULKAR ARCHITECTS
 B 9, 10, MADHU INDUSTRIAL ESTATE,
 PANDURANG BUDHKAR MARG,
 WORLI, MUMBAI 400013

Client

Ramsina Group,
 KOLHAPUR

Ramsina Group
 Transforming Land into Landmark

Project

PUNYA SHLOK , Ramsina Group,
 Kolhapur

Title

SITE PLAN RENDERED

Status: GOOD FOR CONSTRUCTION

Drawing No.: PSL-RP-WD-027

Date:	Drawn :	Scale :
02. 01. 2024	SH	1 : 200 @ A2
Revision :	Checked:	
R0	KP	